


CONCEPT

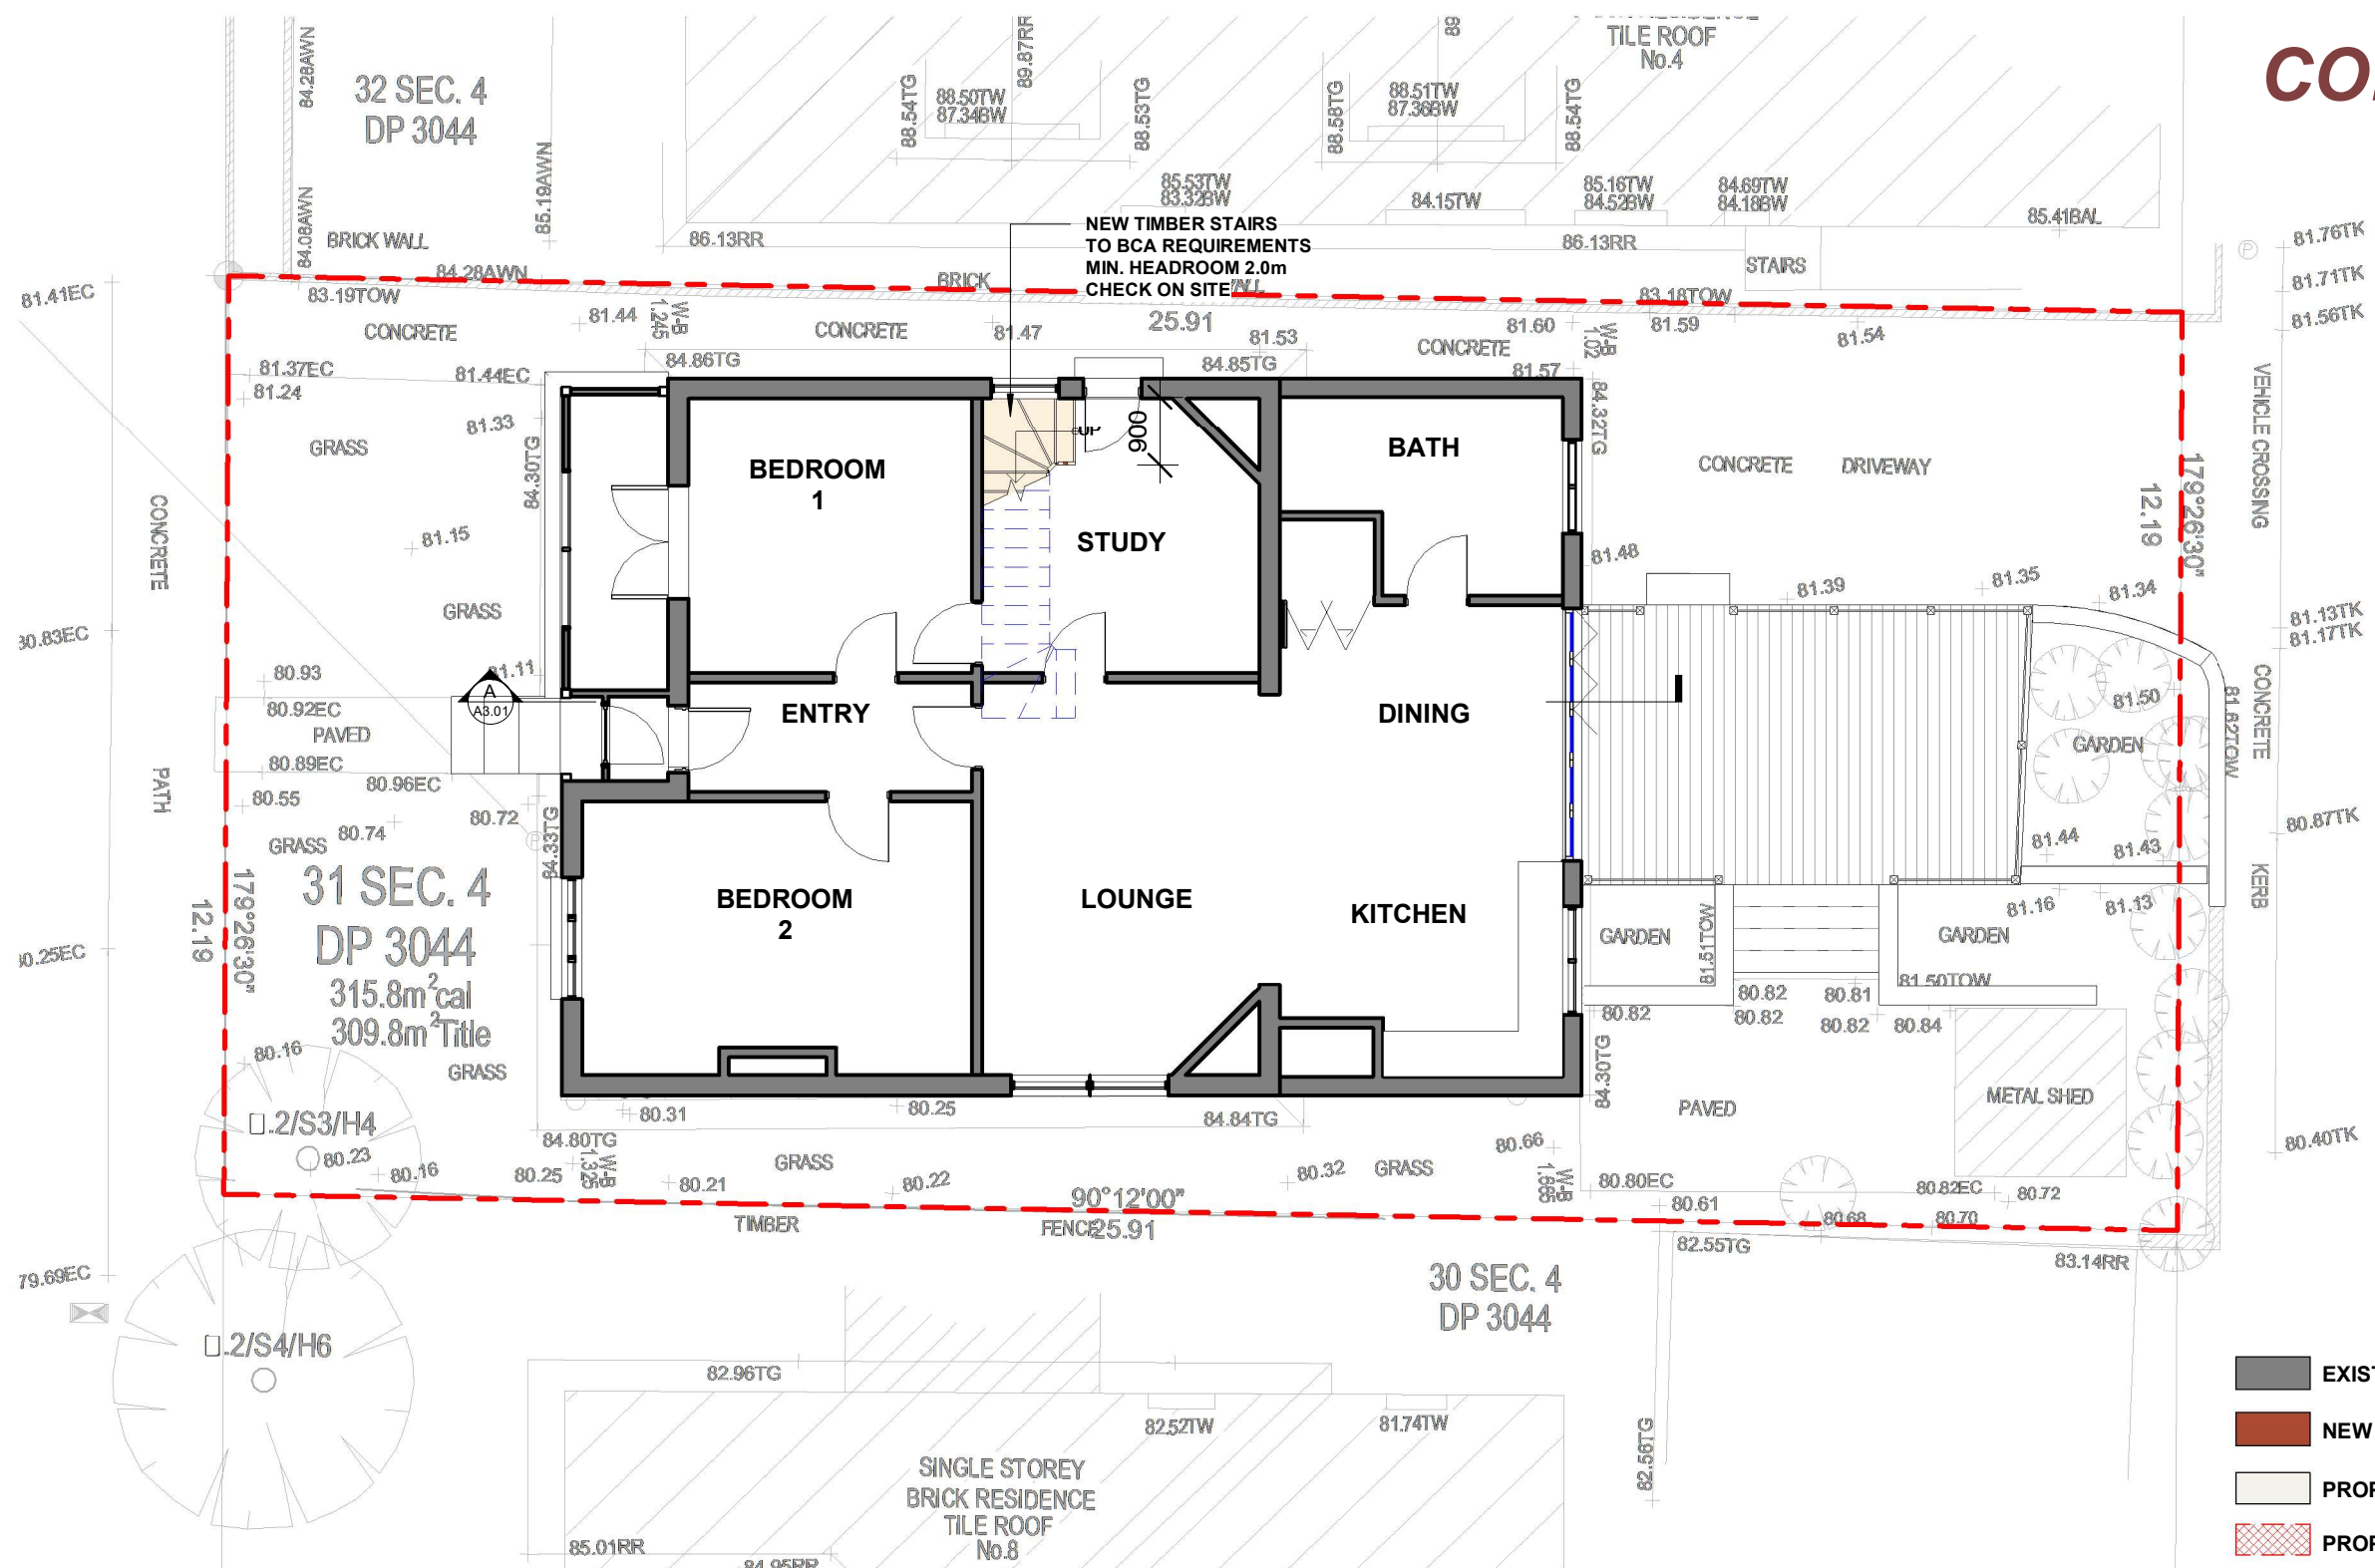

- EXISTING WALL
- NEW WALL
- PROPOSED ADDITION
- PROPOSED DEMOLISHING

1 PLAN-GROUND
A3.01 1 : 100

CVMA ARCHITECTS NOMINATED ARCHITECT No7196
t: 0293450984 m: 0403313035 a: 5 PROTHERO PLACE PAGEWOOD NSW 2035 w: CVMAARCHITECTS.COM.AU

Contractor to verify all dimensions on site before commencing work CVMA Architects is to be notified of any discrepancies in the dimensions and setting out of the work. Copyright of design shown hereon is retained by this office. Authority is required for any reproduction.

ISSUE	REVISIONS	DATE
A	CONCEPT FOR REVIEW	20/09/2020

cvma architects
ARCHITECTURE • INTERIORS

ATTIC GROUP
LADDERS
STORAGE
SKYLIGHTS
LIVING

DRAWING	GROUND FLOOR PLAN	DRAWN BY	NV
PROJECT	ALTERATIONS AND ADDITIONS	CHECKED BY	AC
ADDRESS	6 ANGLO ROAD, GREENWICH NSW	SCALE	1 : 100@A3
CLIENT		JOB NO	2028
		DRAWING NO	A1.04 A

