



CONCEPT

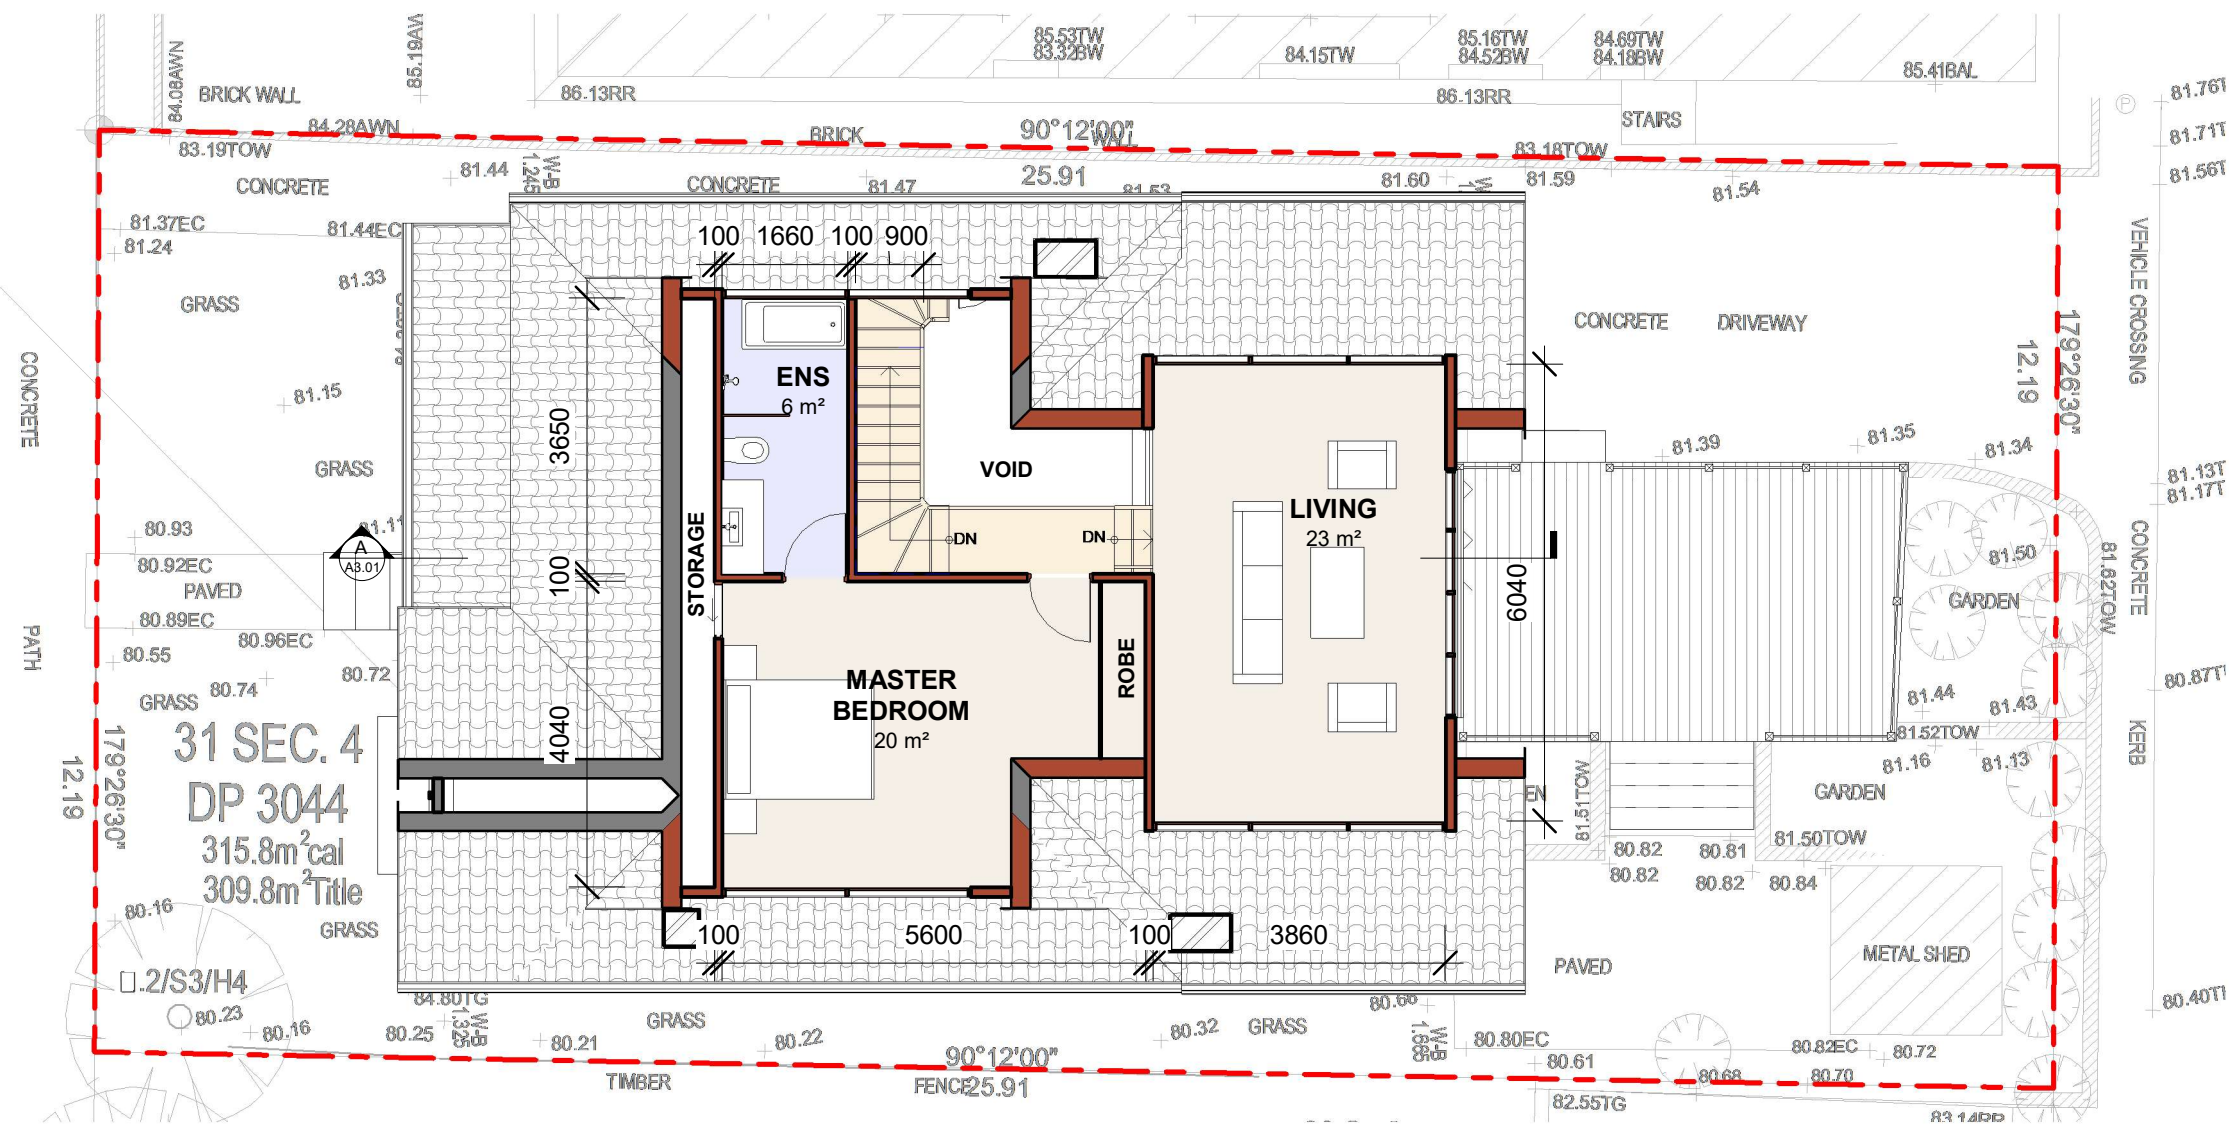

1 PLAN-ATTIC
A3.01 1 : 100

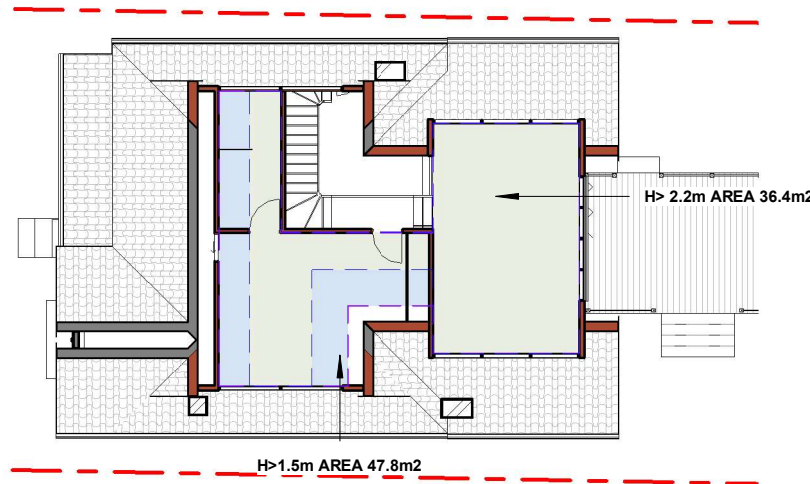

2 PLAN-ATTIC GFA
A3.01 1 : 200

- EXISTING WALL
- NEW WALL
- PROPOSED ADDITION
- PROPOSED DEMOLISHING

CVMA ARCHITECTS NOMINATED ARCHITECT No7196
t: 0293450984 m: 0403313035 a: 5 PROTHERO PLACE PAGEWOOD NSW 2035 w: CVMAARCHITECTS.COM.AU

Contractor to verify all dimensions on site before commencing work CVMA Architects is to be notified of any discrepancies in the dimensions and setting out of the work. Copyright of design shown hereon is retained by this office. Authority is required for any reproduction.

ISSUE	REVISIONS	DATE
A	CONCEPT FOR REVIEW	20/09/2020



DRAWING ATTIC FLOOR PLANS
PROJECT ALTERATIONS AND ADDITIONS
ADDRESS 6 ANGLO ROAD, GREENWICH NSW
CLIENT

DRAWN BY NV
CHECKED BY AC
SCALE As indicated @ A3
JOB NO 2028
DRAWING NO A1.05 A

