



8461/95

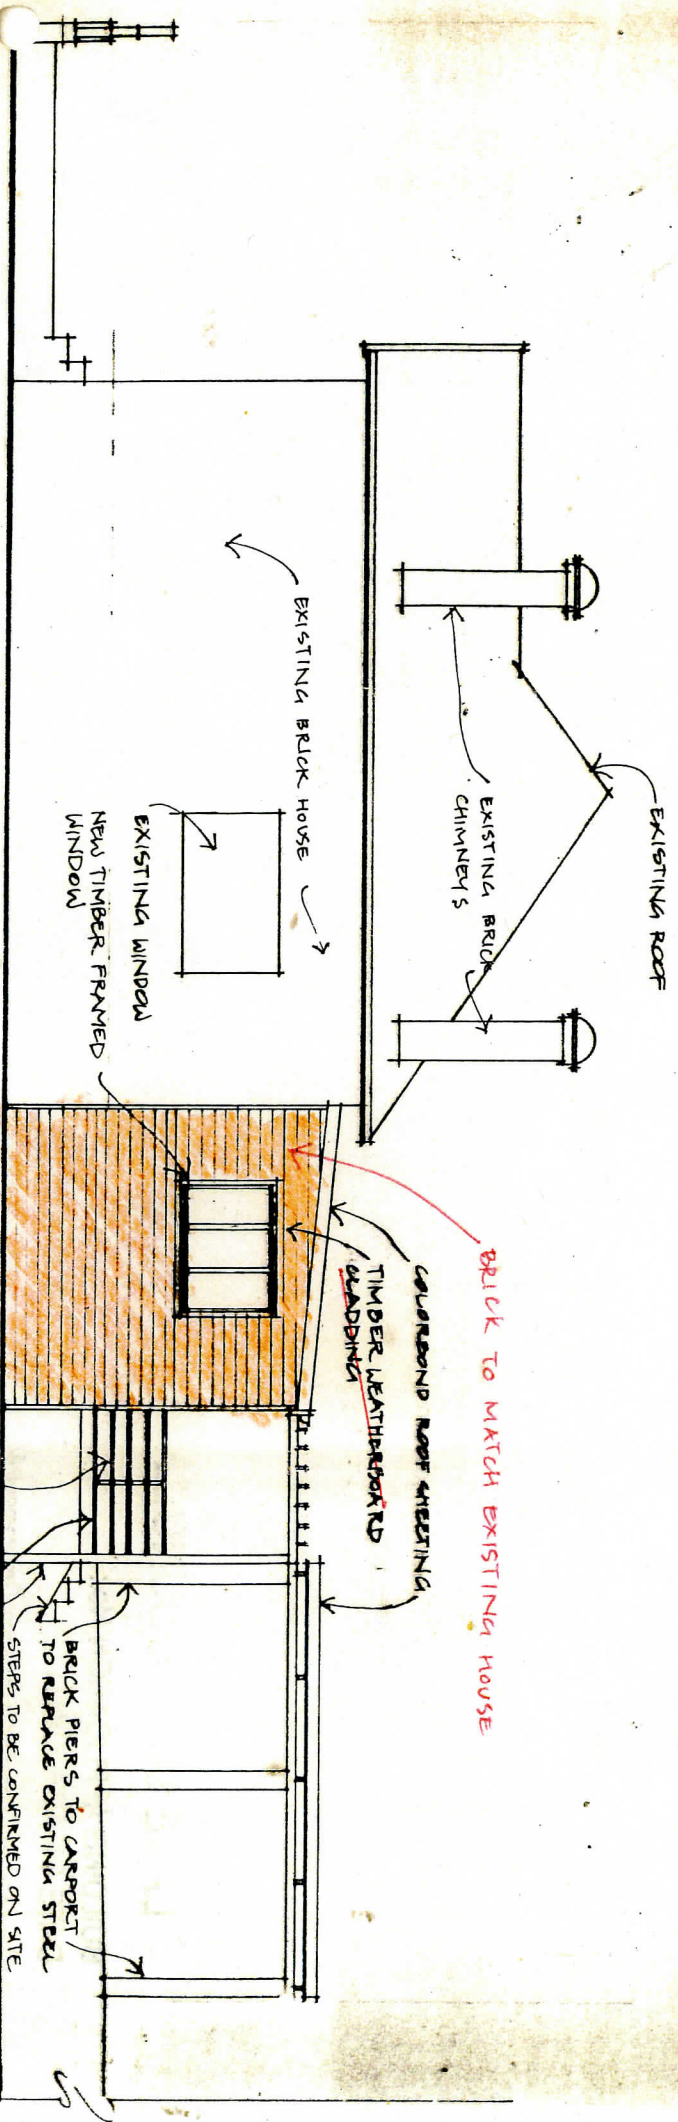

# SOUTH ELEVATION



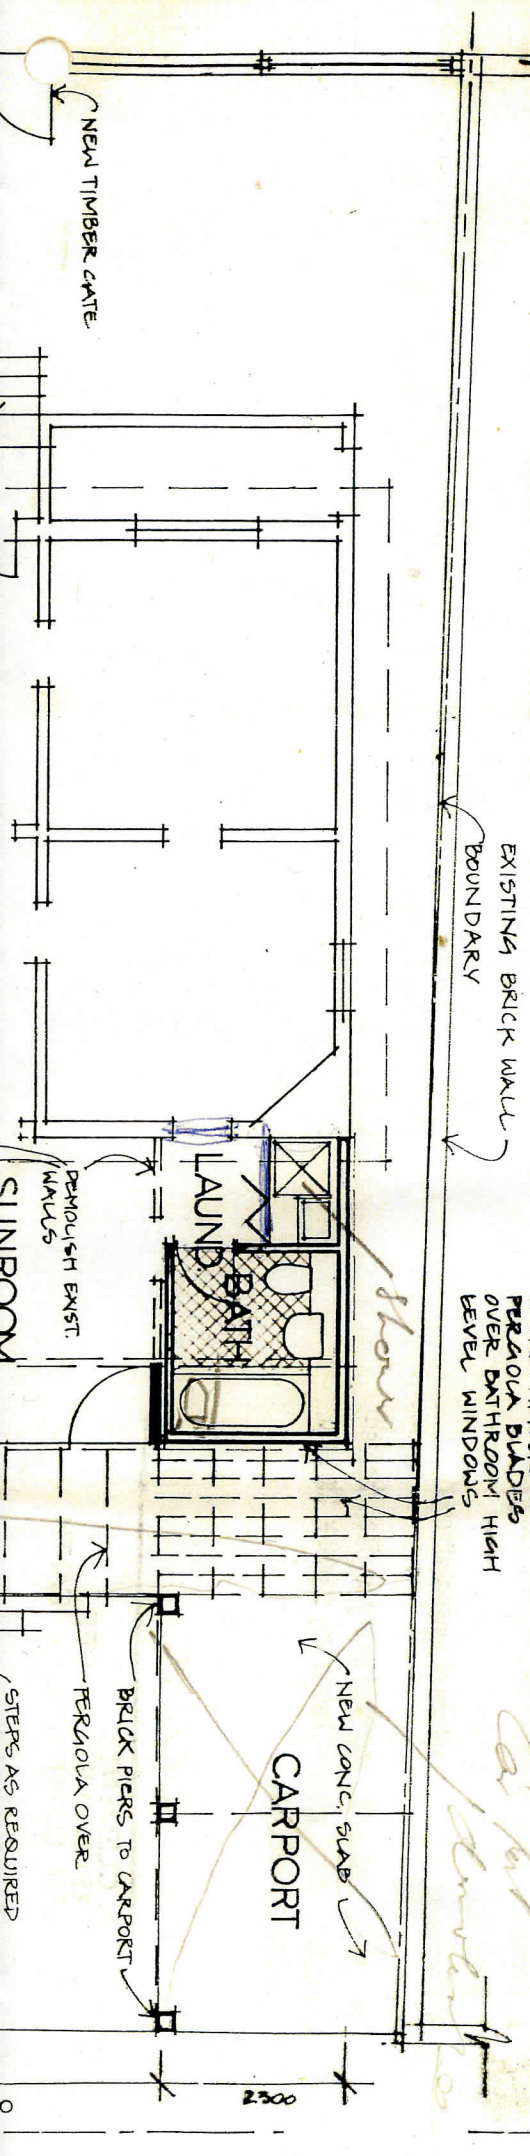


# SOUTH ELEVATION

EXISTING BRICK WALL  
BOUNDARY

EXTRA TIMBER  
PERGOLA BLADES  
OVER BATHROOM HIGH  
LEVEL WINDOWS

STEEL RAUSTRADE  
TO FUTURE DETAILS


STEPS TO BE CONTINUED ON SITE  
TIMBER PERGOLA AND  
DECK TO FUTURE DETAILS

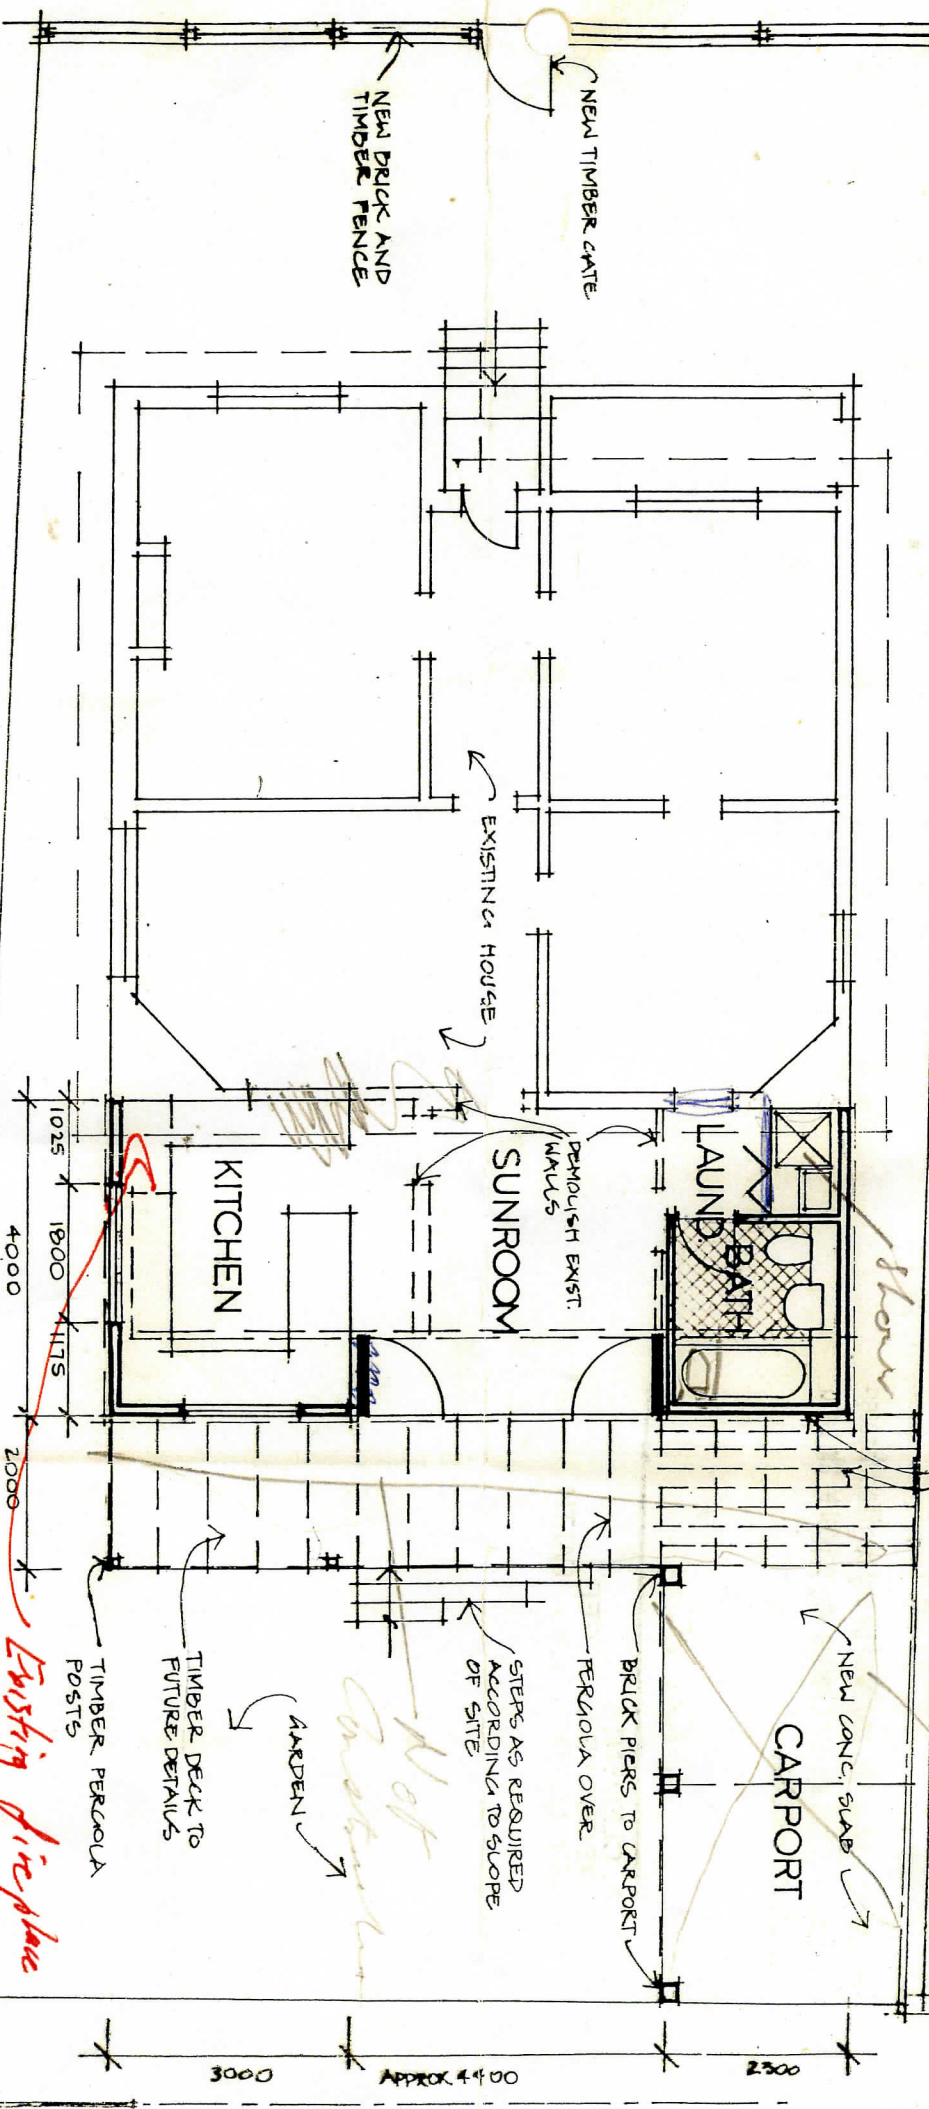


## PLAN

Engineers details  
required for  
concrete floor.

Existing fireplace  
to be retained.

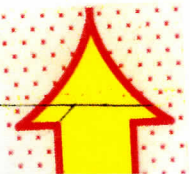






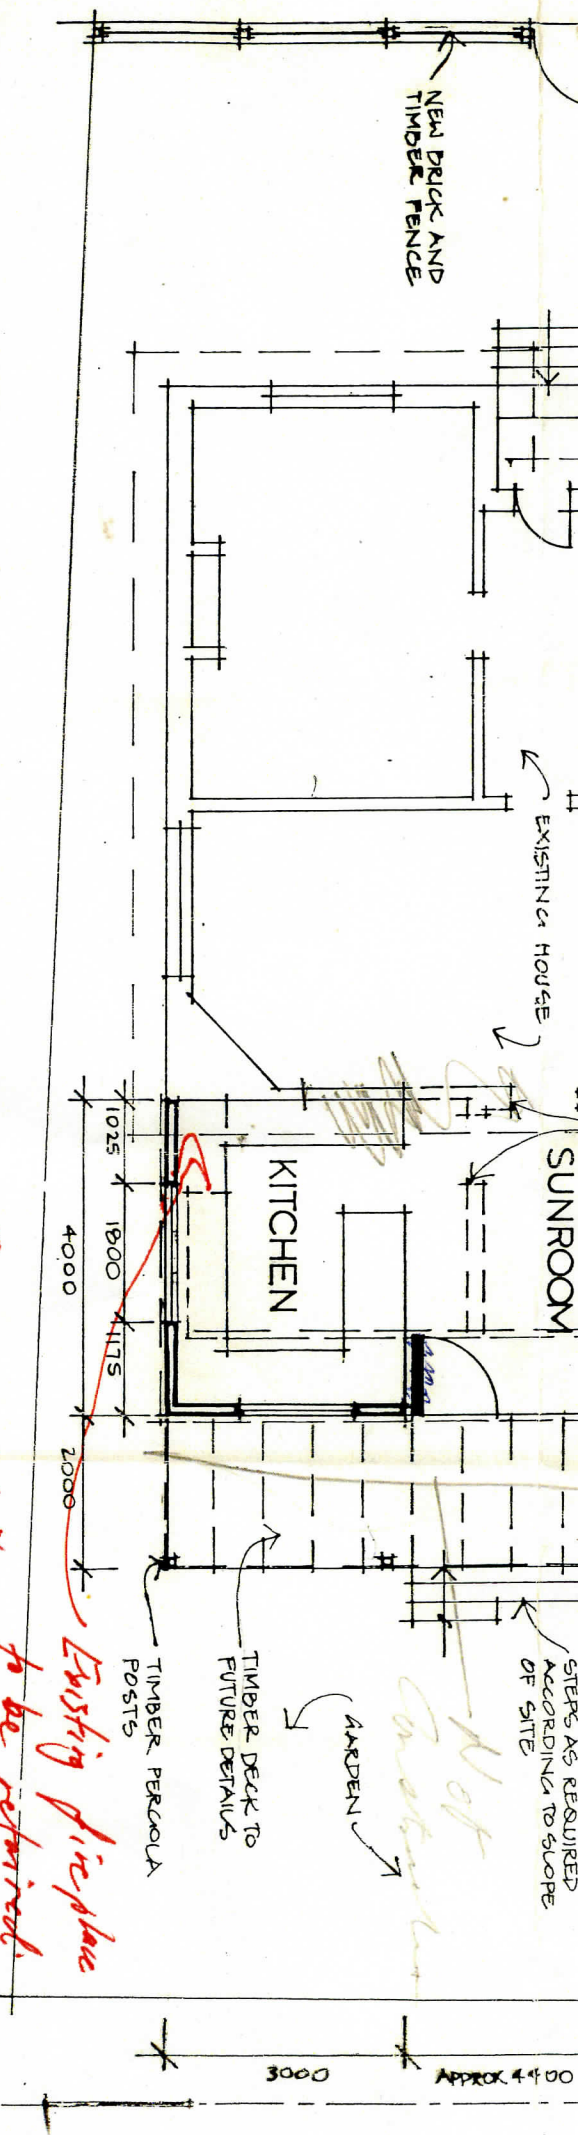

## PLAN

Engineers details required for concrete floor.

Existing fireplace to be retained.

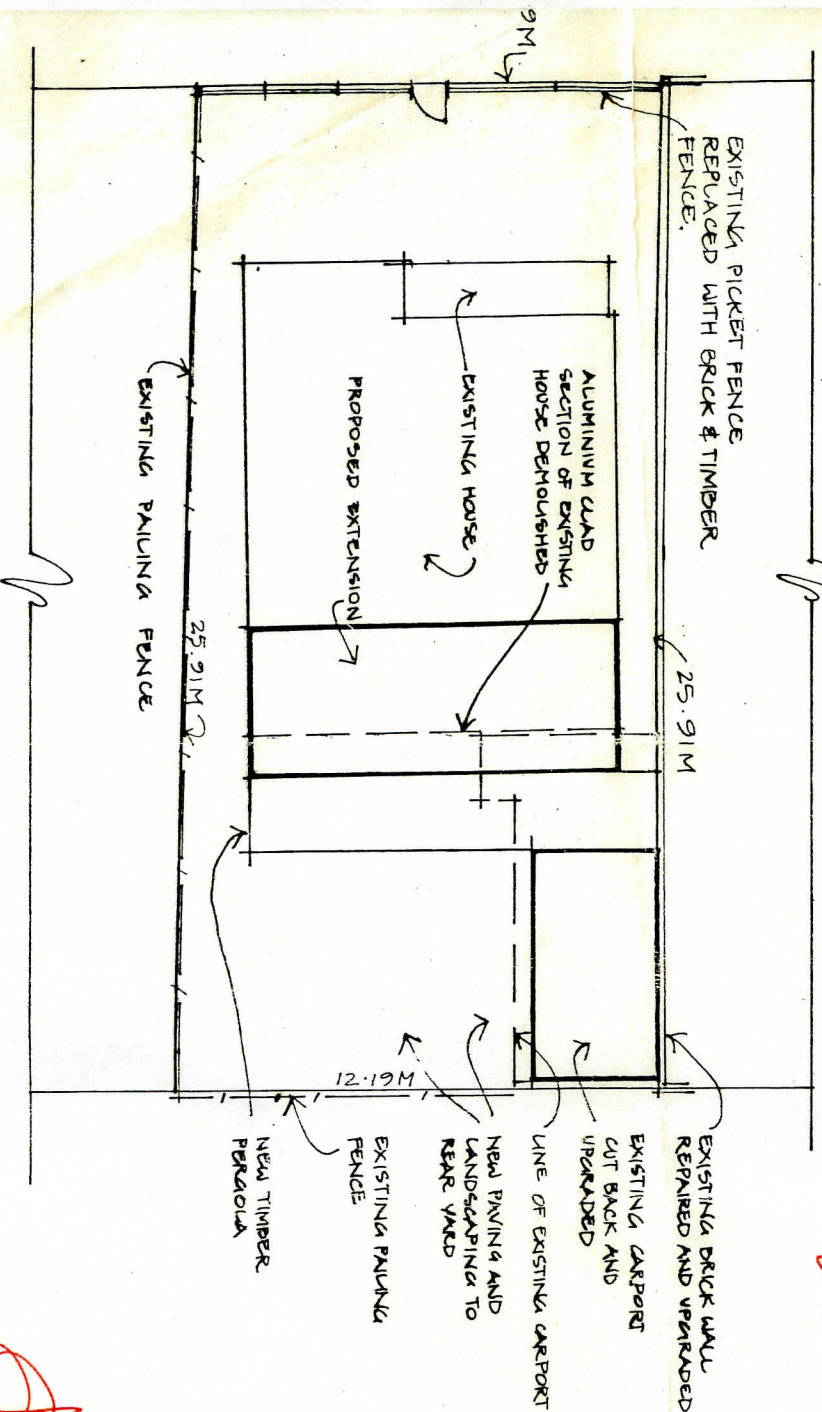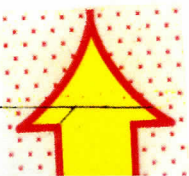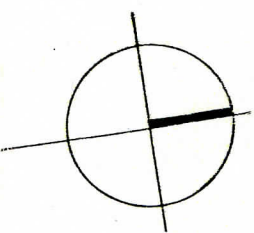

REVISED

30/11/95

Footings for brick walls

500mm deep to 400mm wide reinforced with 3 bar F11 T.M. Top and bottom. Footings to be founded on firm red clay. (Class M site).

6.8.98

SITE PLAN